

COMUNE DI PIAZZOLA SUL BRENTA 1998

P.R.G.

tav. n. 131

foglio 08


P.R.G. - INTERO TERRITORIO COMUNALE

Con le modifiche apportate a seguito dell'approvazione con delibera G.R.V. n° 1615 del 11/04/2000

Aggiornato febbraio 2008

scala 1:5000

QUADRO D'UNIONE

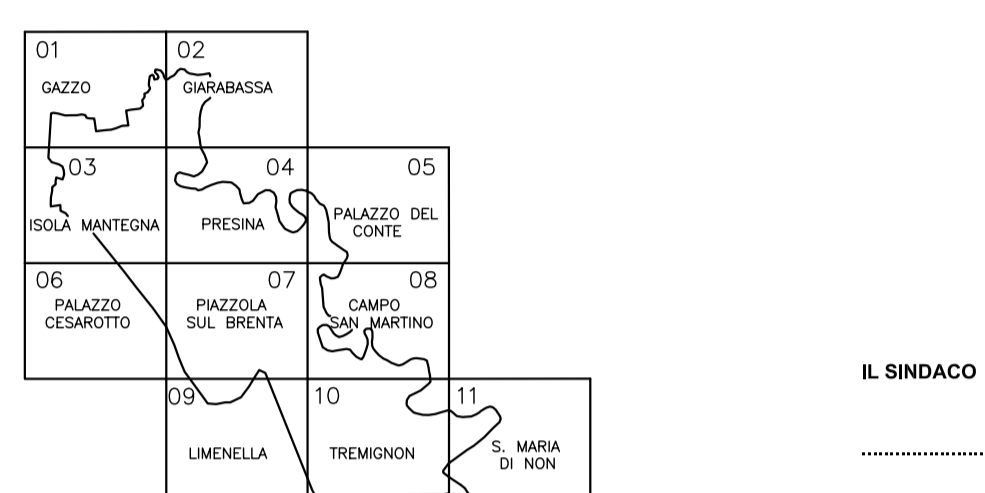

IL SINDACO

IL SEGRETARIO

PROGETTAZIONE arch. Vasco Compresse arch. Piergiorgio Tombolan

UFFICIO TECNICO COMUNALE arch. Danilo Rossetto geom. Fabio Tolardi

SINDACO dott. Dino Cavinato

SEGRETARIO GENERALE dott. Antonio L'Arco

COLLABORATORI TECNICI arch. Iolo Tussardi arch. Giovanni Bulfini

ASS. ALL'URBANISTICA dott. Renzo Corlese

LEGENDA

Legend containing symbols for boundaries, urban system, historical structures, residential structures, and mobility systems.

Detailed legend for zones (C.1-C.4, D.1-D.4, E.1-E.6, F.1-F.6, II\*, III\*, IV\*, V\*), including descriptions of building types, infrastructure, and environmental features.

ELENCO DELLE VARIANTI APPORTATE AL P.R.G. APPROVATO CON D.G.R. N.1615 DEL 11.04.2000

Table listing 27 variants with columns for number, description, and approval dates.

